


PR 35-26 Kaley Giffin
271 Hackberry Ave.W.
SITE PLAN

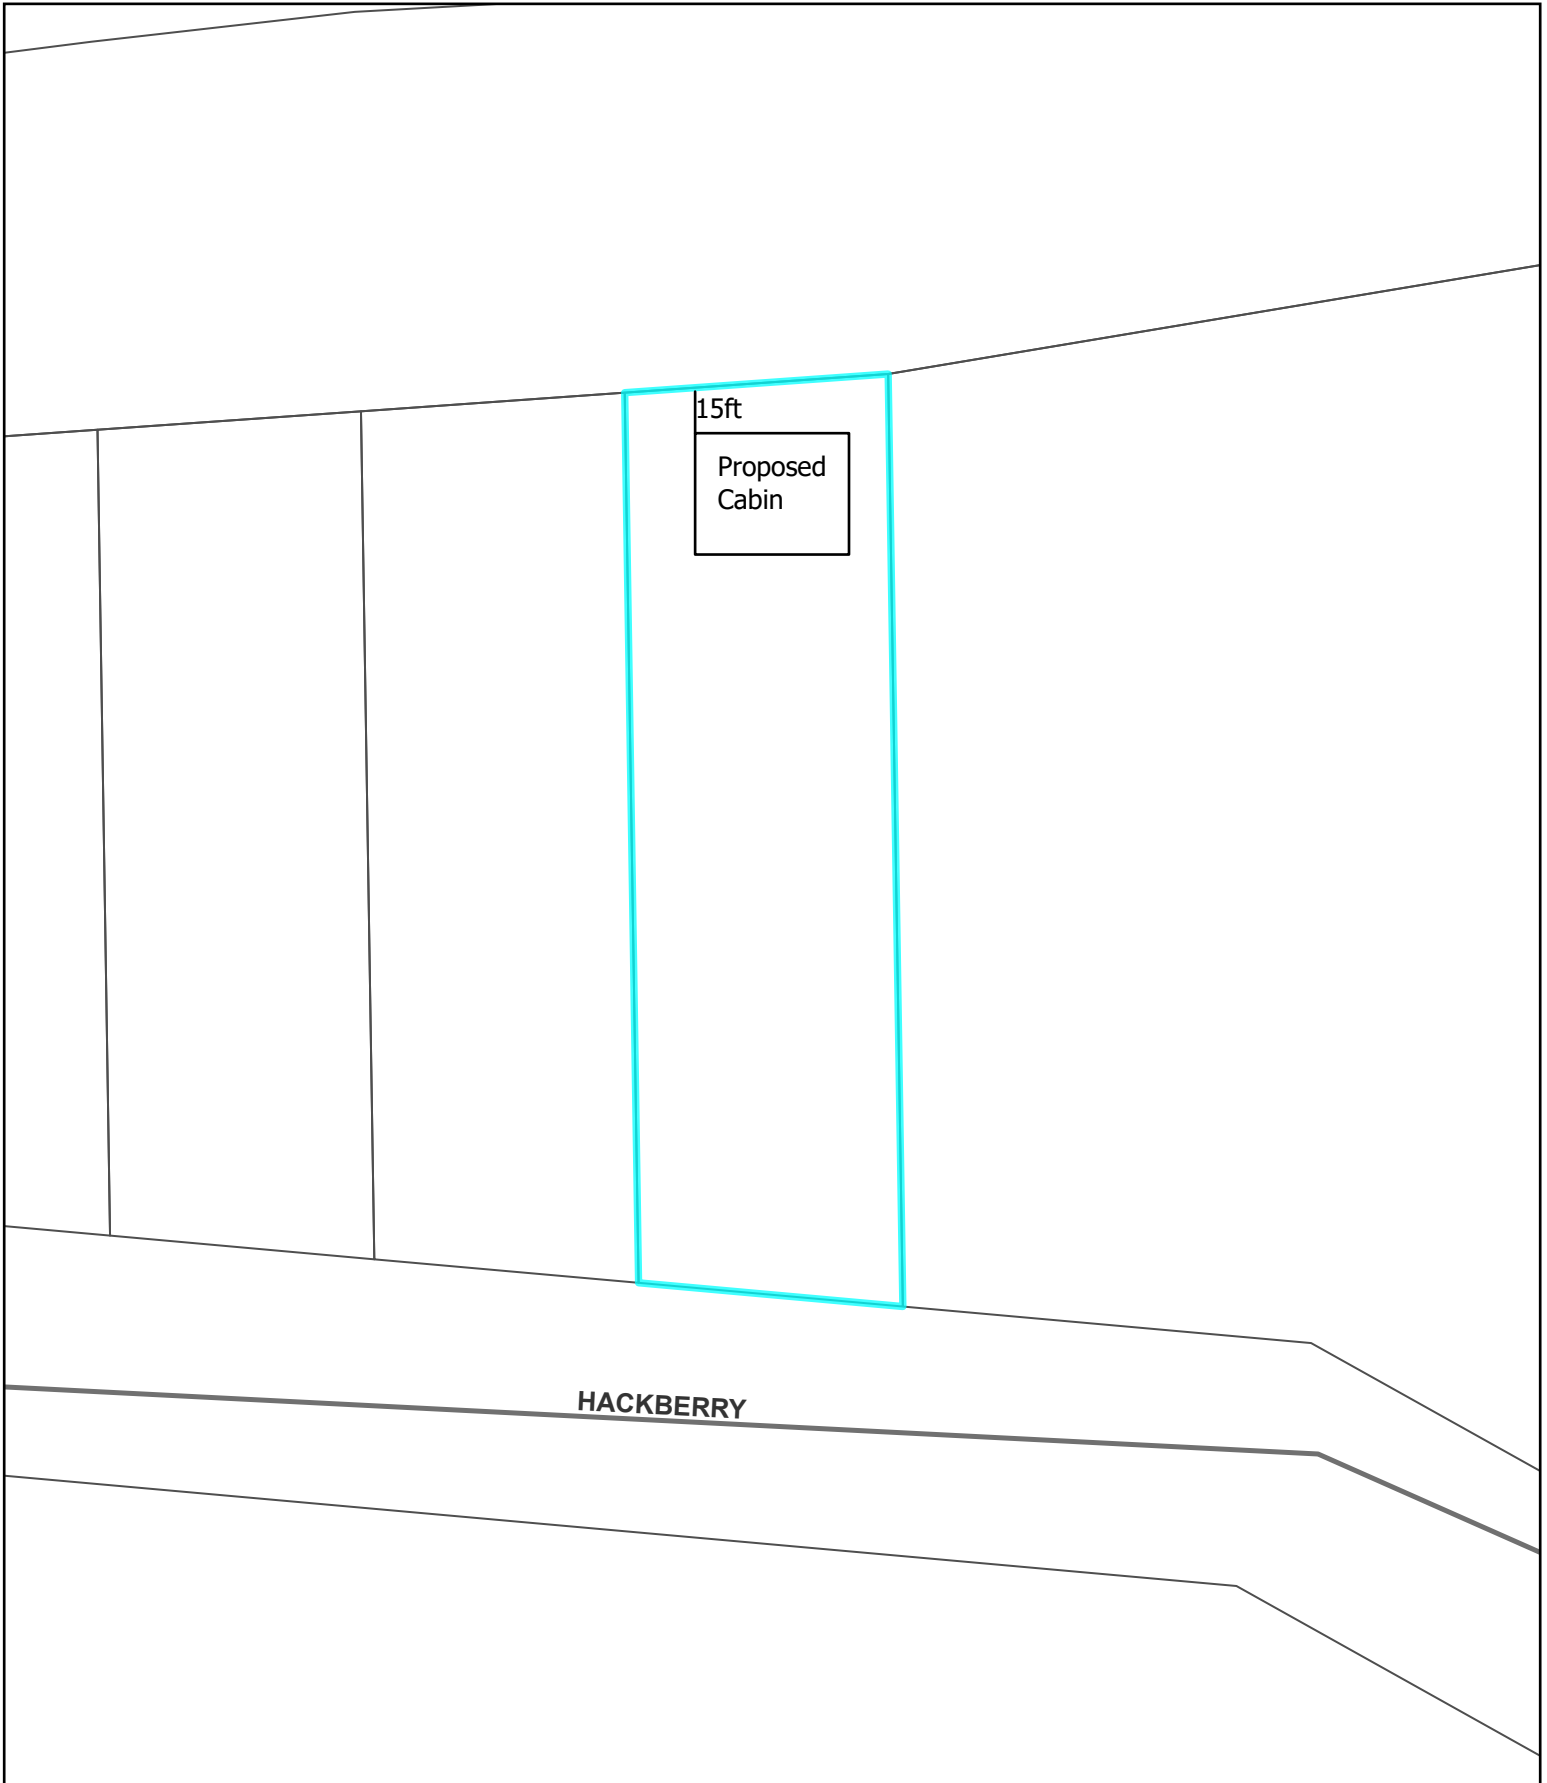

15ft
Proposed
Cabin

HACKBERRY