


PR 10-24 Matthew & Melanie Moran
139 Hackberry Avenue W
SITE PLAN

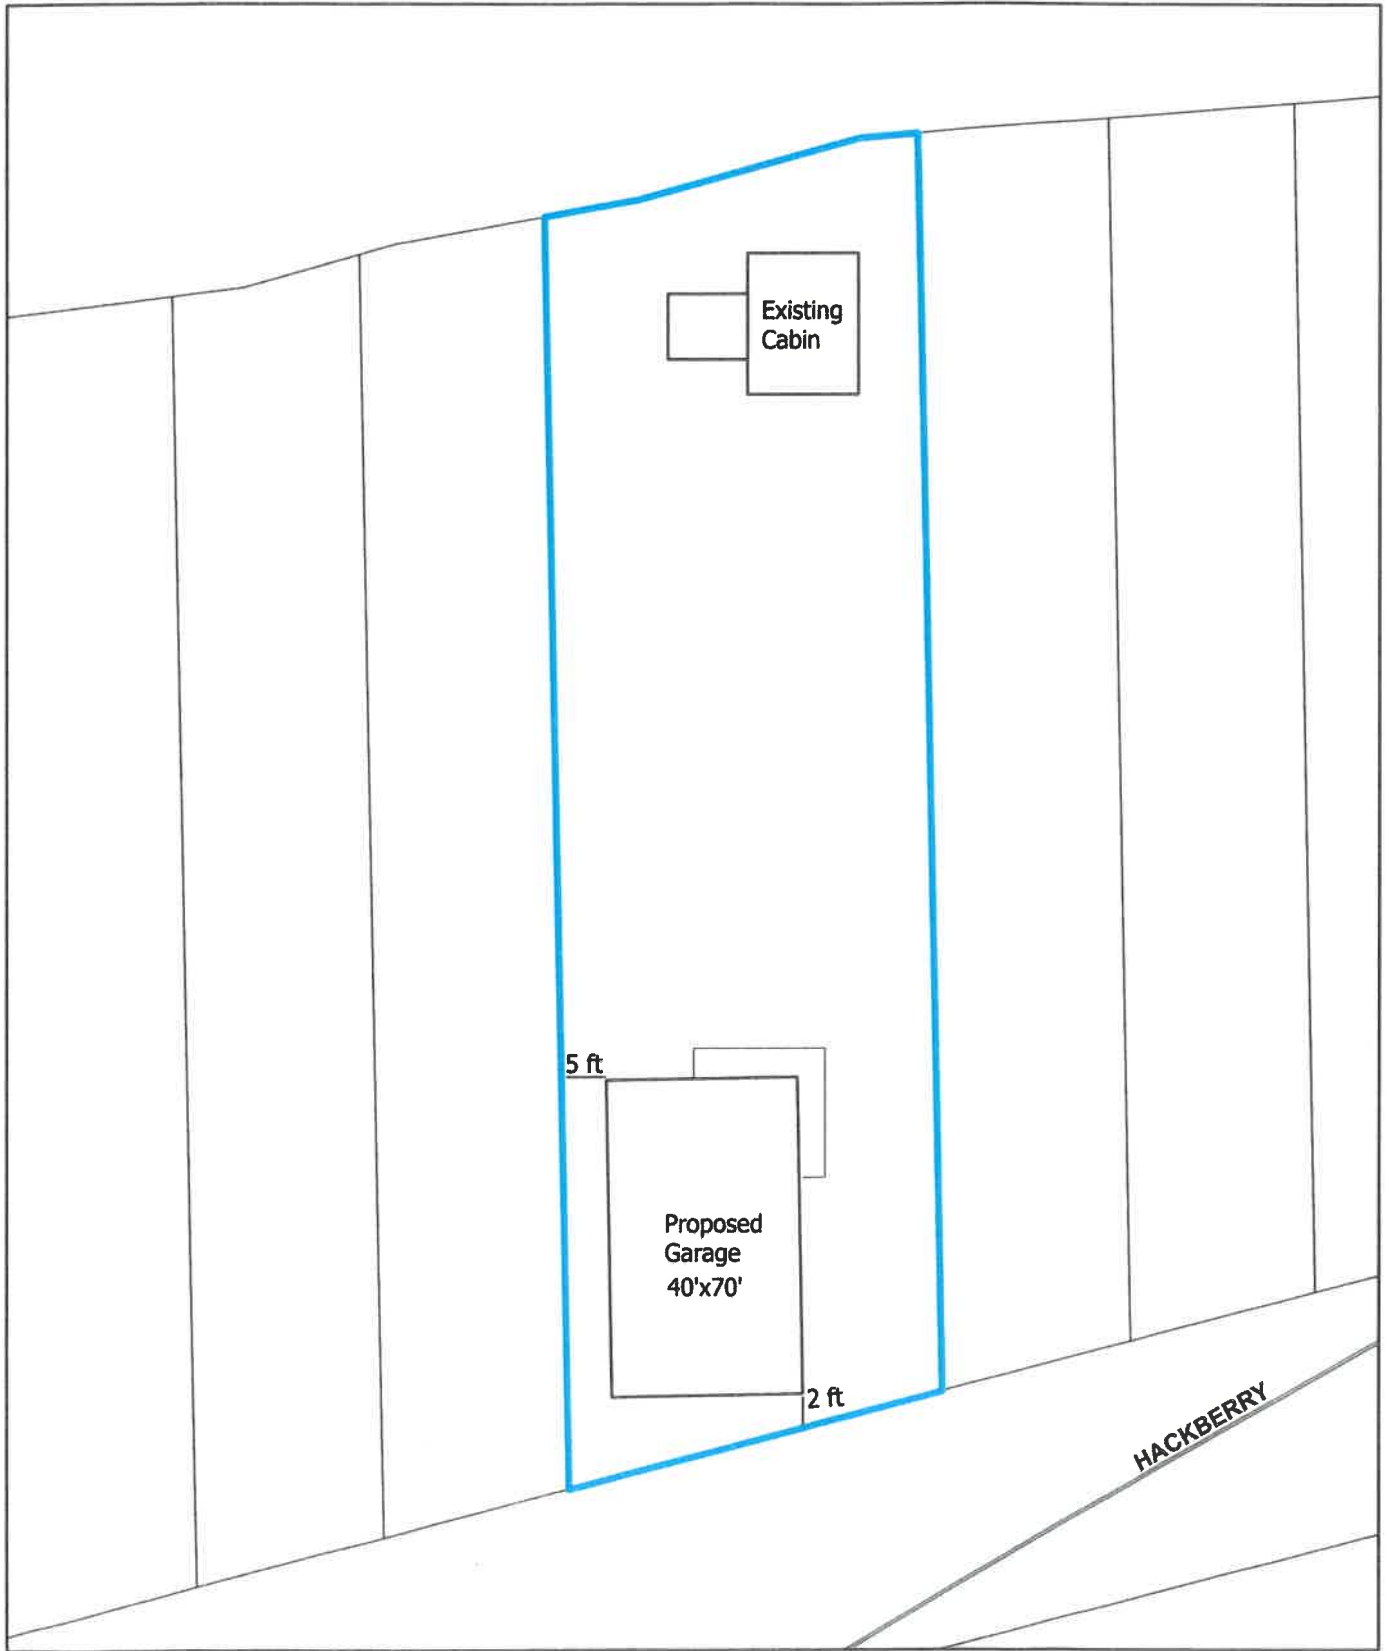



NORTH ELEVATION