


PR 30-26 Jody Farncombe  
2880 Sask. Ave. W.  
SITE PLAN

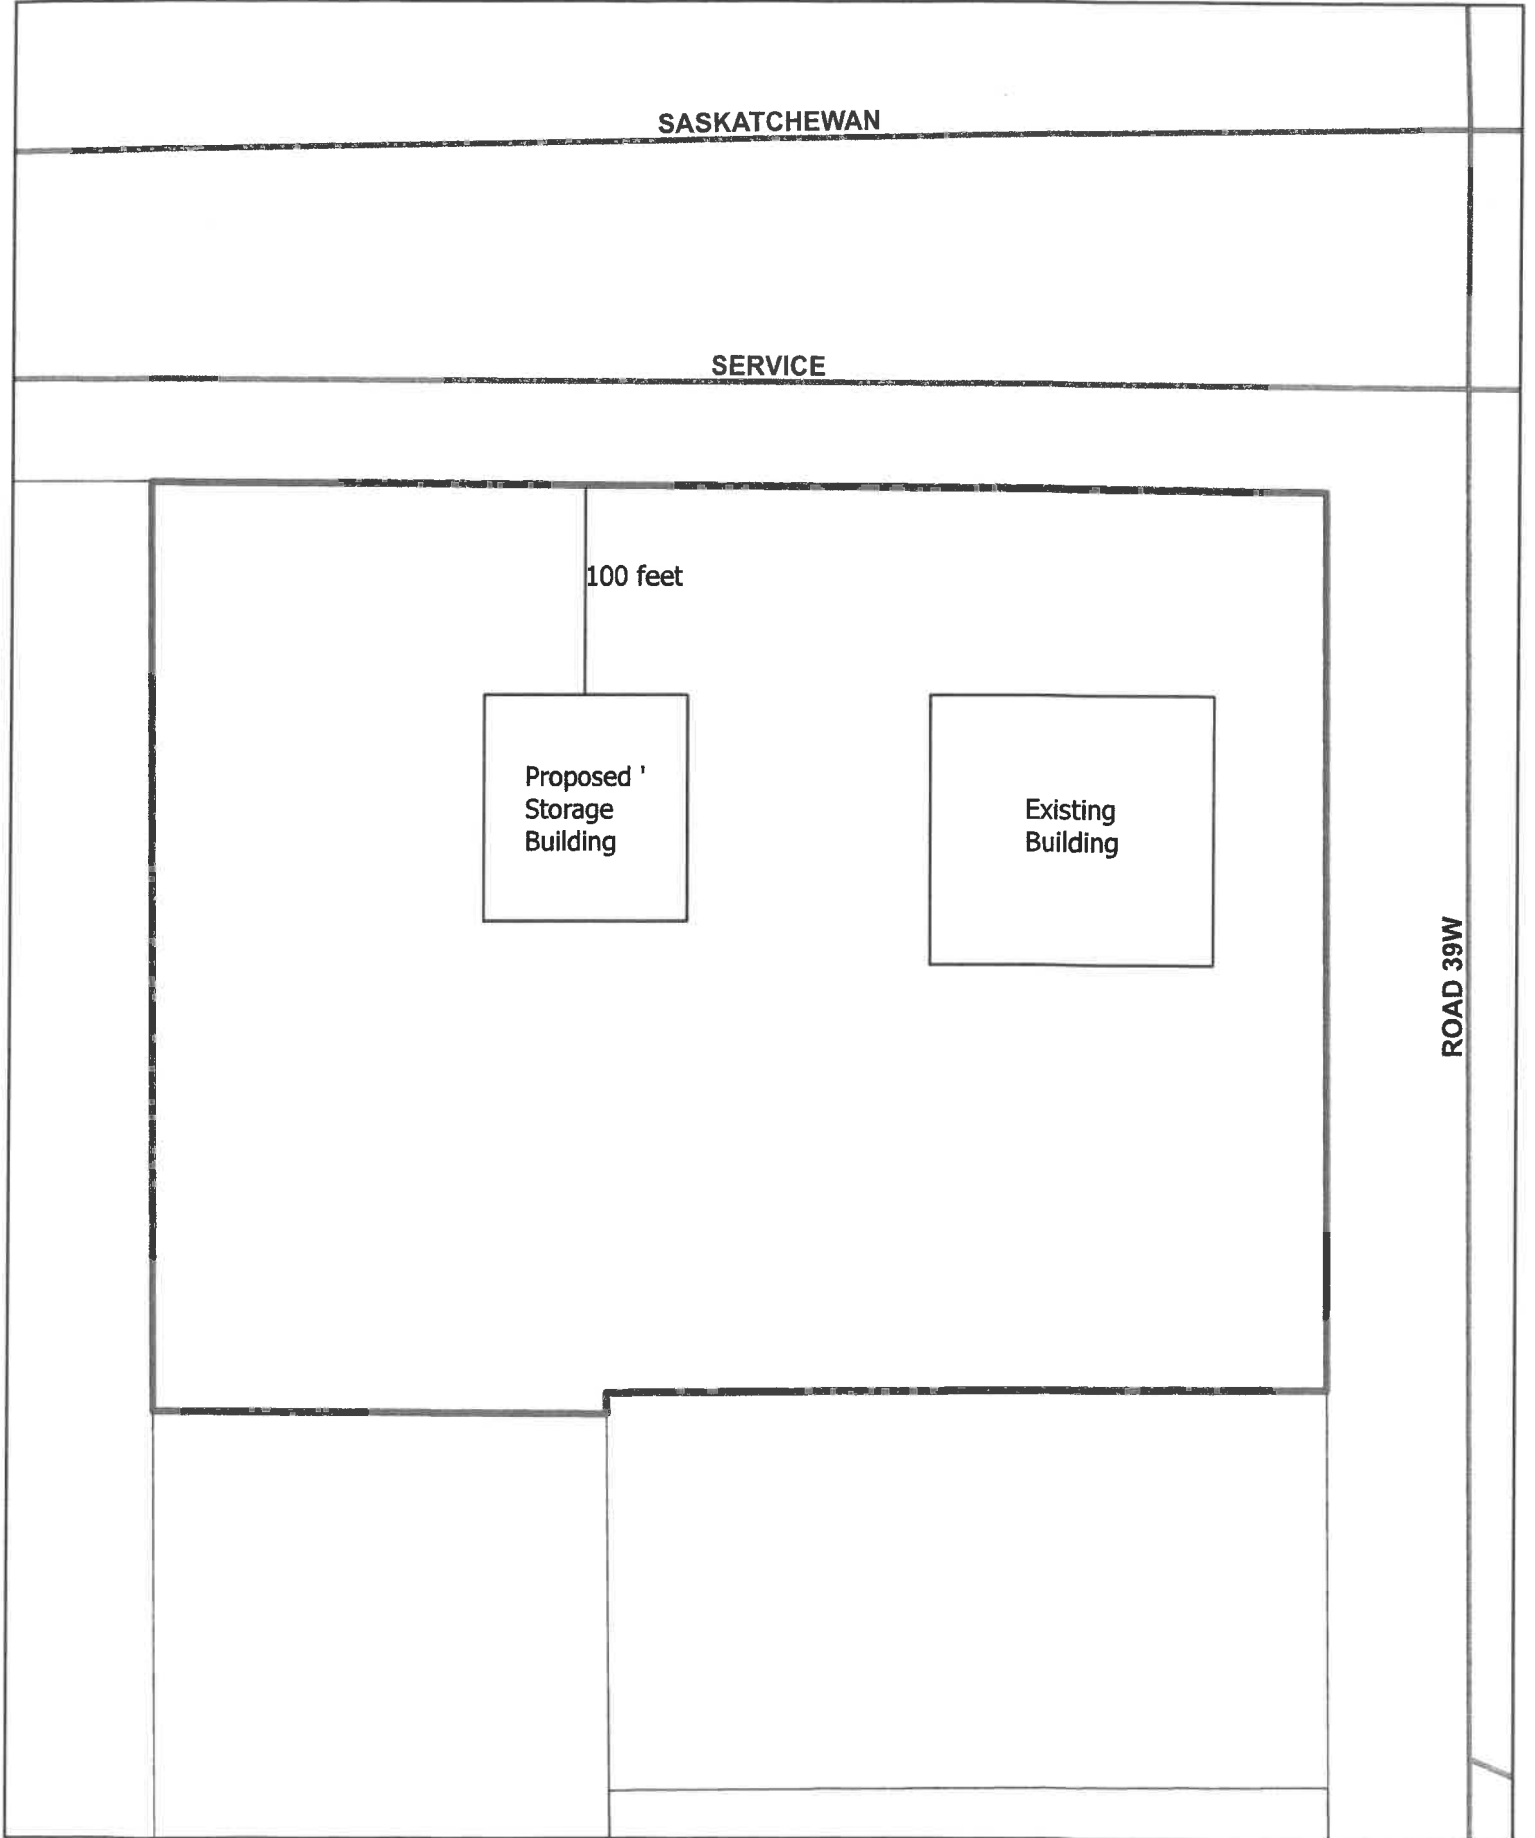

SASKATCHEWAN

SERVICE

100 feet

Proposed  
Storage  
Building

Existing  
Building

ROAD 39W

PR 30-26 Jody Farncombe  
2880 Sask. Ave. W.  
SITE PLAN

